



BAR PERSPECTIVE W/TRANSPARENT SCREENS

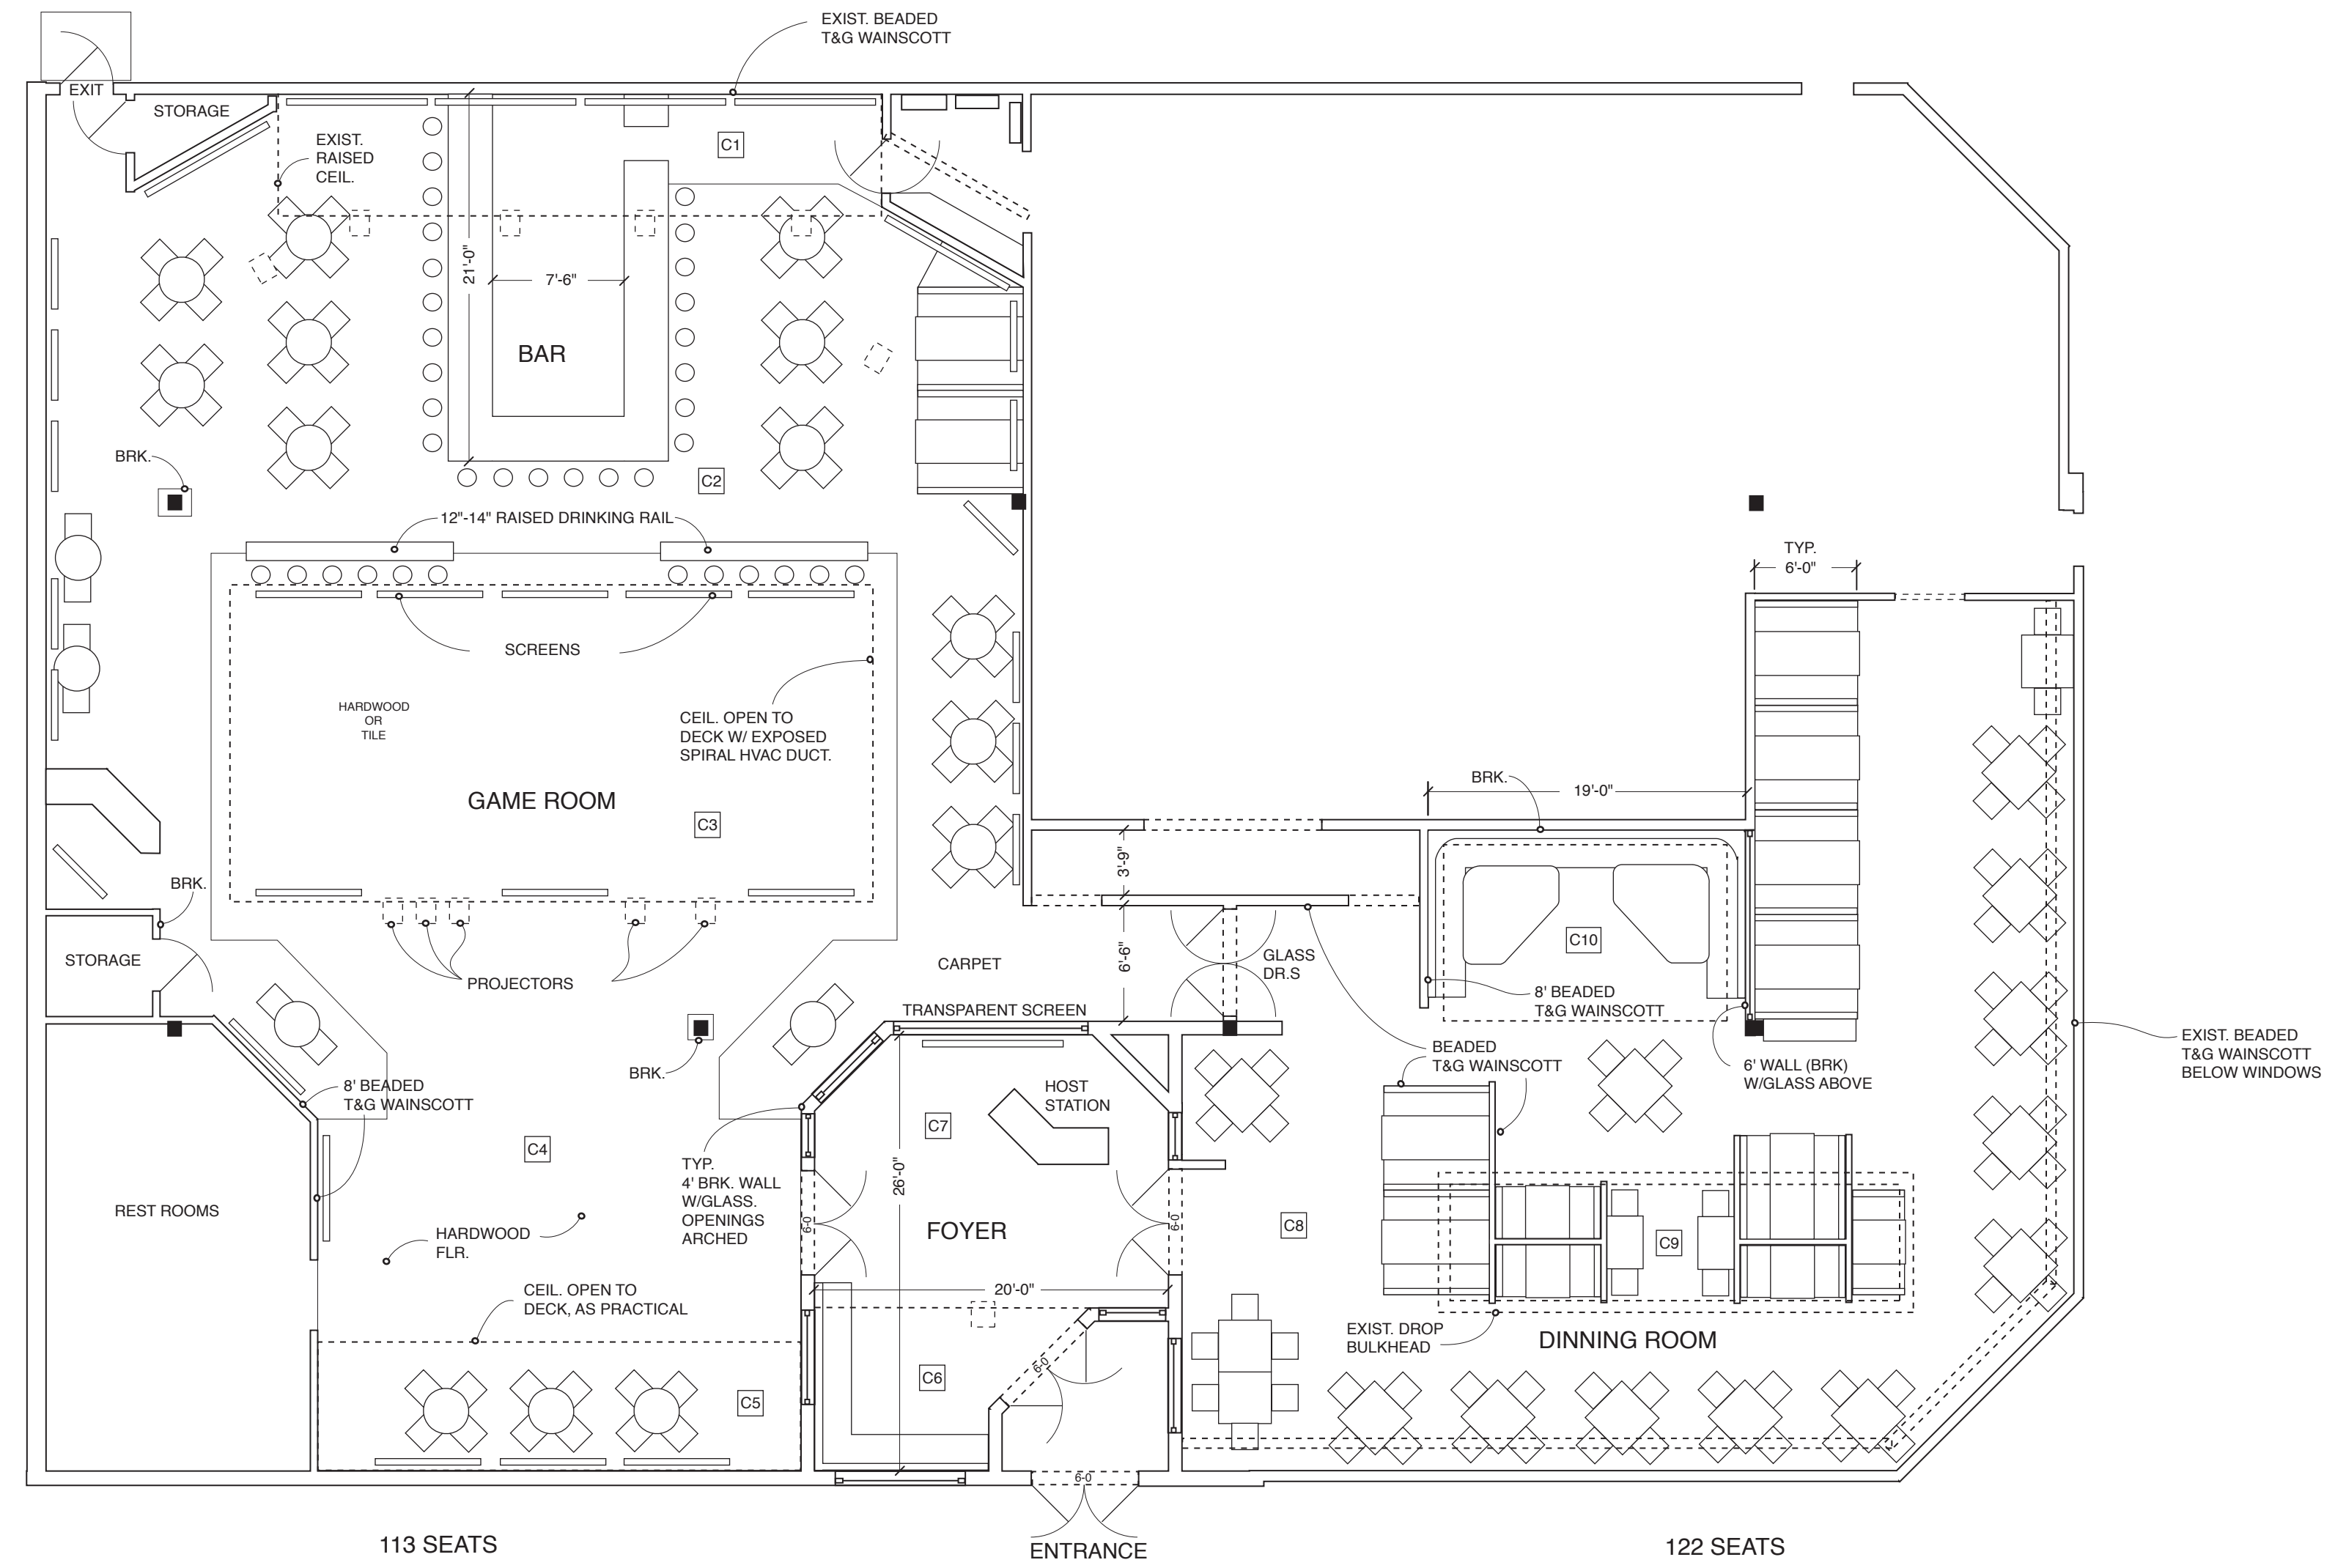

LUCKY'S TAVERN - FLOOR PLAN - SCALE: 1/8" = 1'

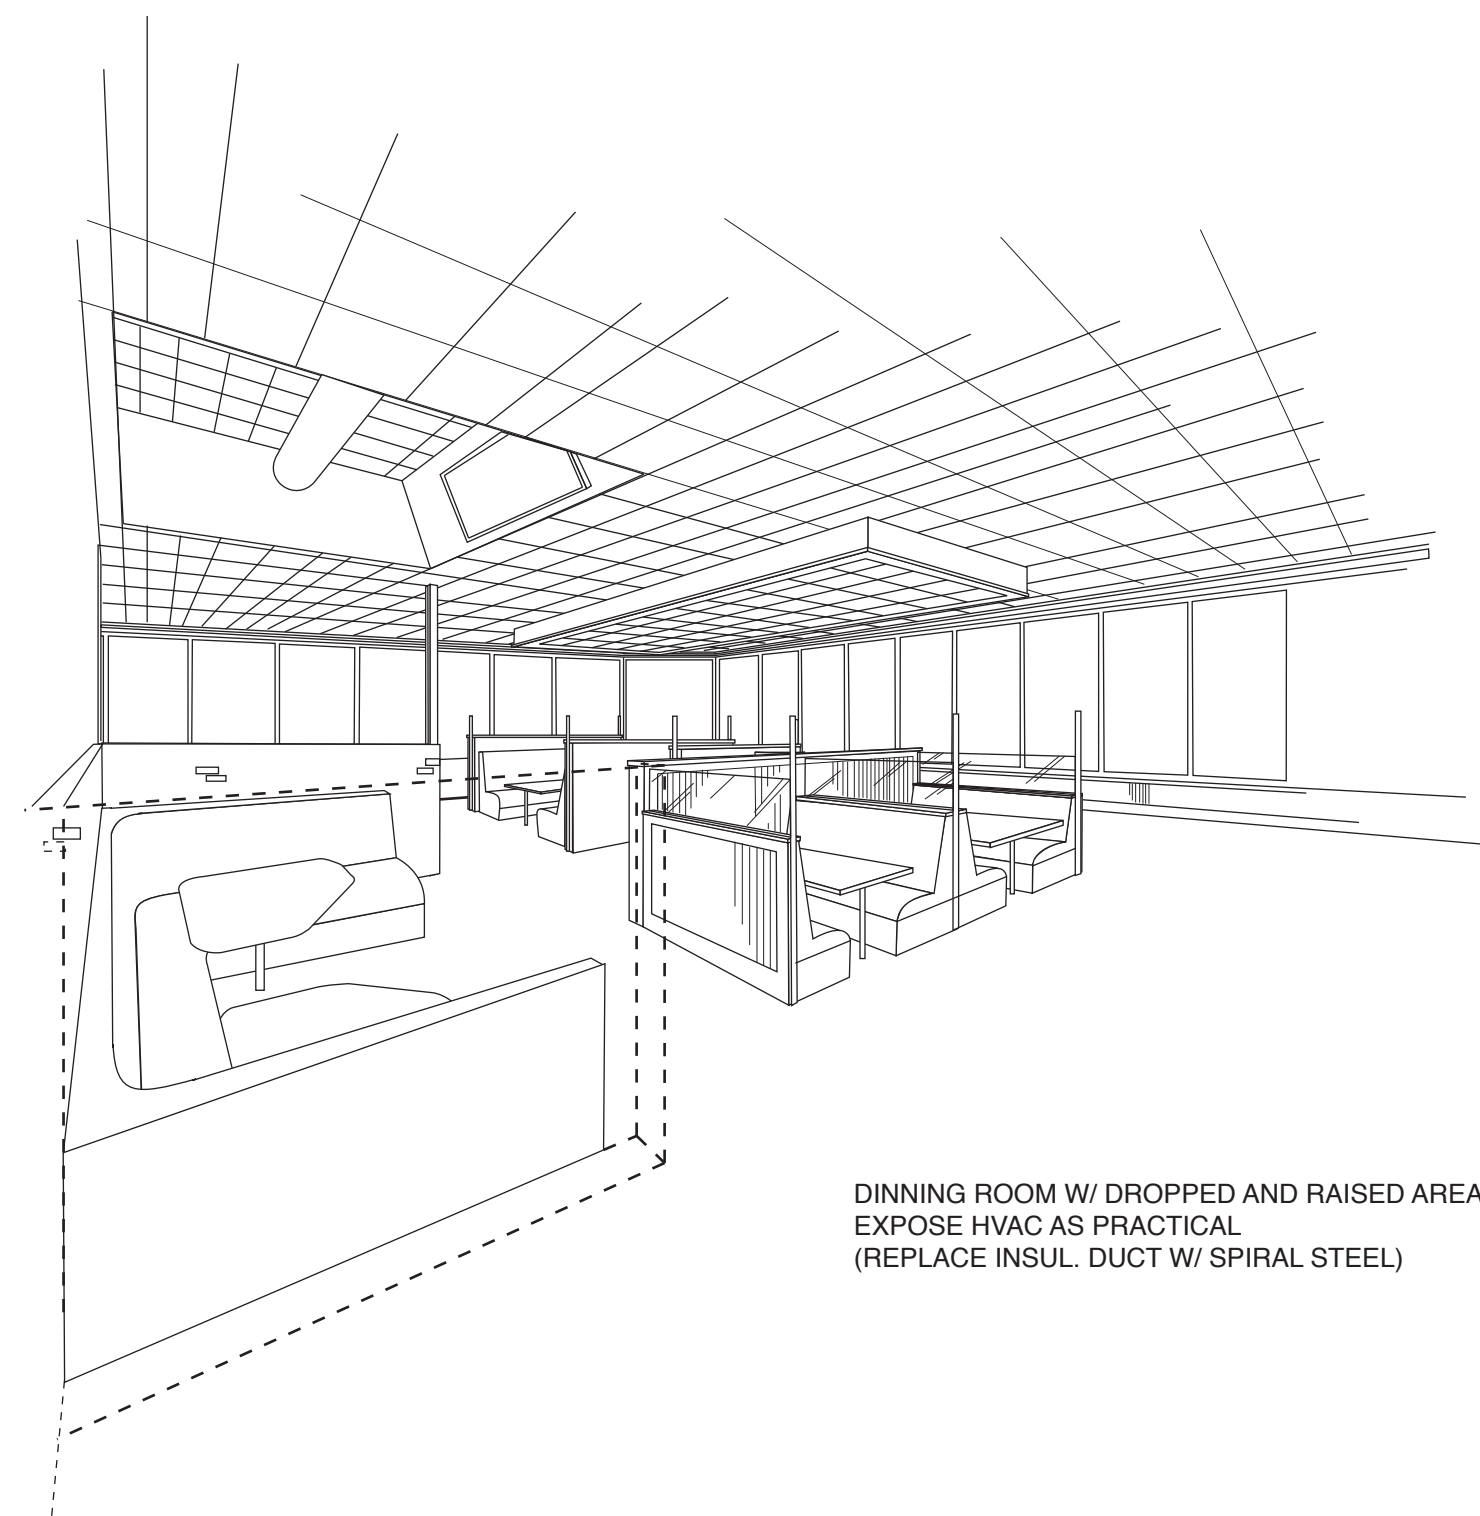

DINNING ROOM W/ DROPPED AND RAISED AREAS
EXPOSE HVAC AS PRACTICAL
(REPLACE INSUL. DUCT W/ SPIRAL STEEL)

NOTES:


WALL COVERING:

1. BEADED T&G PANELING OVER 1/2" PLYWOOD (TO MATCH EXIST.)
2. DRYWALL
3. BRICK VENEER OVER 1/2" PLYWOOD.

CEILING COVERING:

1. ACOUSTIC TILE
2. DRYWALL

THESE DRAWINGS AND PLANS ARE CONCEPTUAL DESIGNS AND NOT INTENDED FOR CONSTRUCTION. THESE PLANS ARE FOR ESTIMATING AND PLANNING PURPOSES AND NOT INTENDED AS CONSTRUCTION DOCUMENTS.

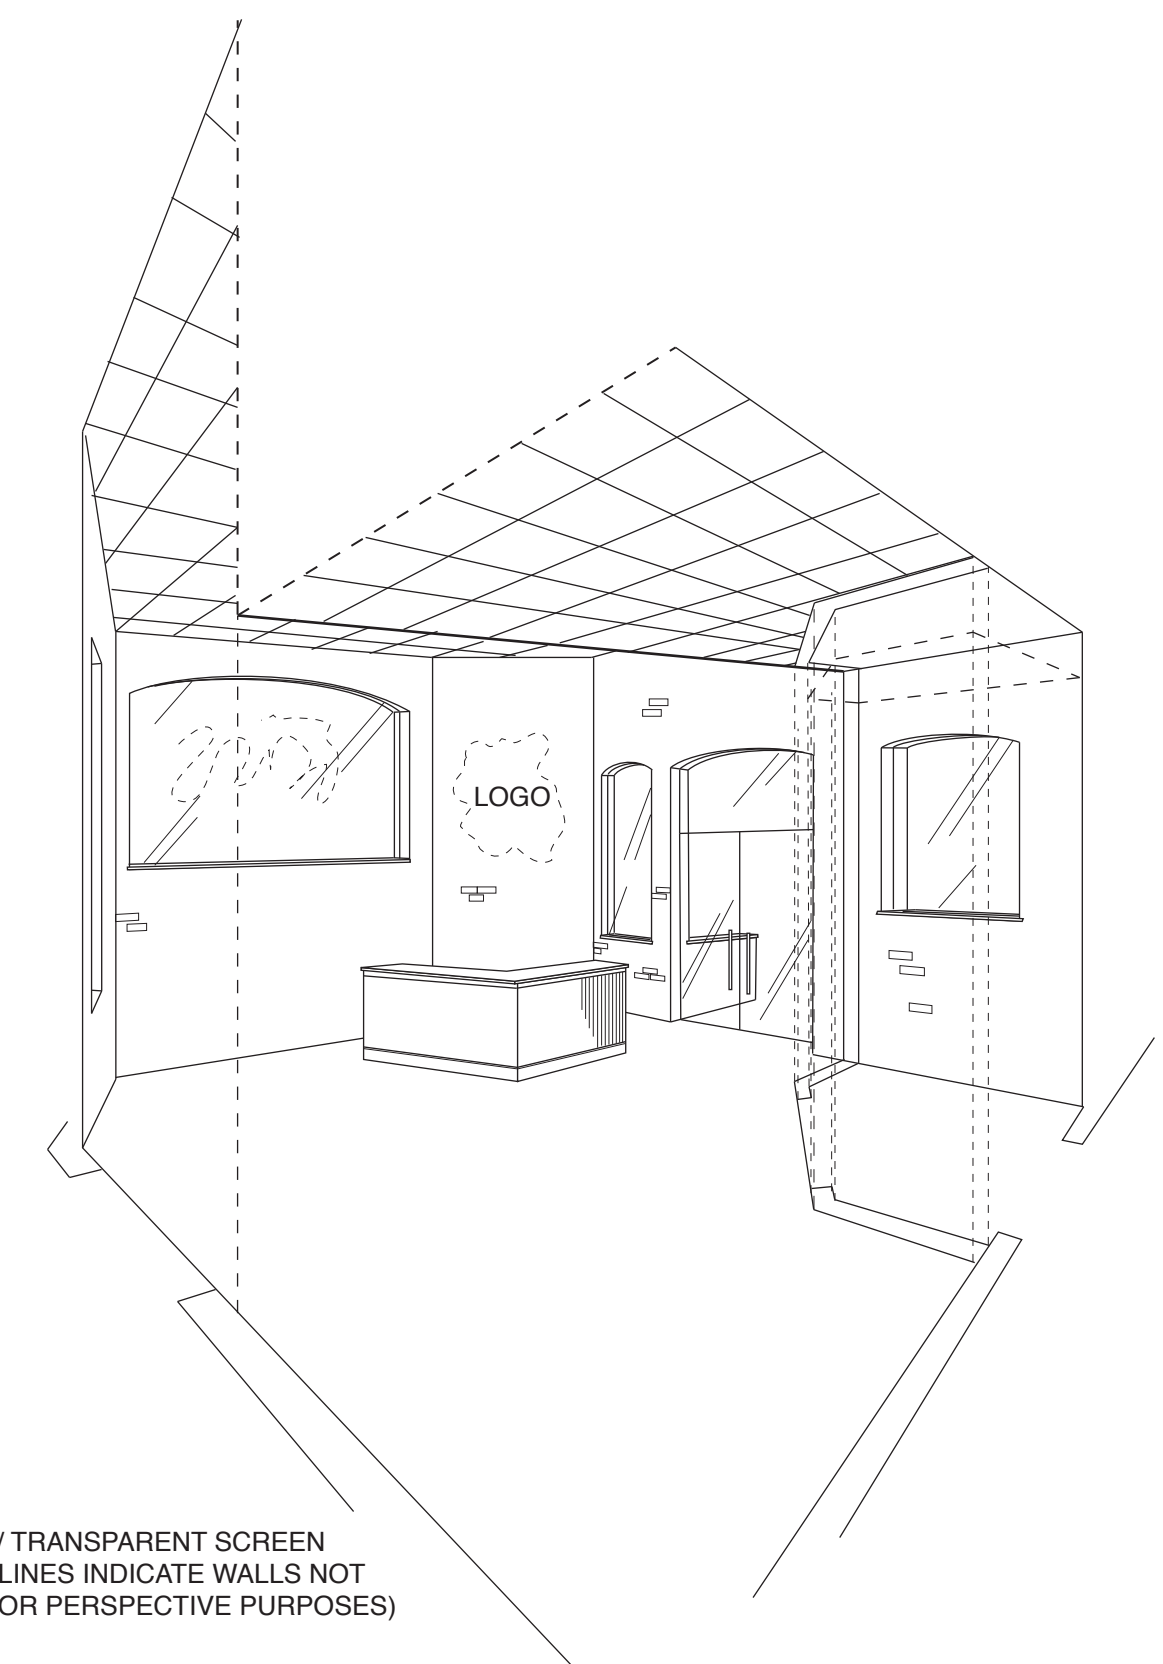

FOYER W/ TRANSPARENT SCREEN
(DOTTED LINES INDICATE WALLS NOT SHOWN FOR PERSPECTIVE PURPOSES)

DEREK T. HAVENS & ASSOCIATES
5954 N. HOLLOW RAIL
NORFOLK, VIRGINIA 23079
703-550-3939
FAX 703-550-3938
DTHAVENS@DEREKHAVENS.COM

FLOOR PLAN CONCEPT

LUCKY'S TAVERN
FESTIVAL SHOPPING CENTER
7027-B MANCHESTER BLVD.
FRANCONIA, VA 22315

DRAWN: DTH
CHECKED:
DATE: 11/12/06
SCALE: N.T.S.
JOB NO. #00106

PG. C-1
OF 01 SHEETS